



FIRST FLOOR PLAN 1:200

Jack + Jill
EN-SUITE.

opening
to create
shading.

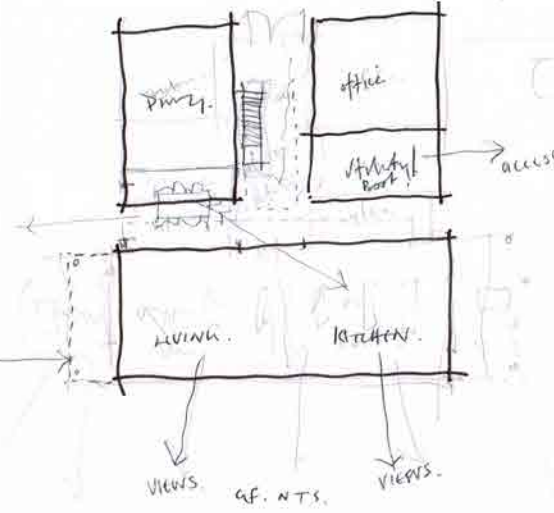


CONCEPT SKETCH NOT TO SCALE

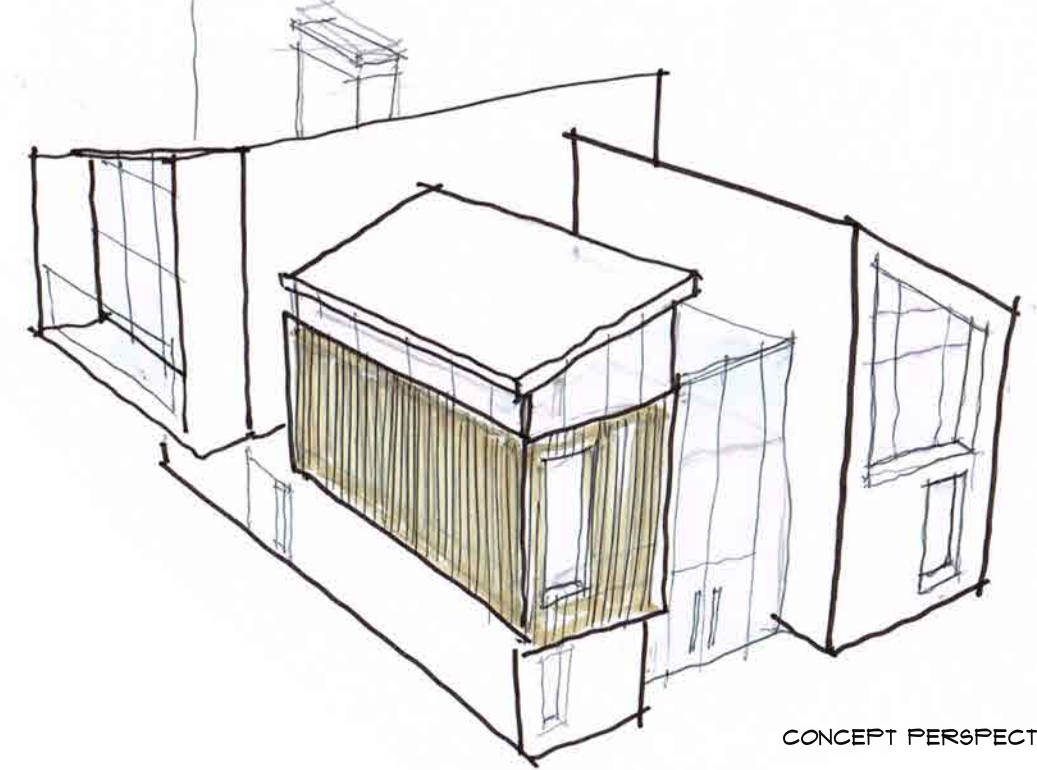

CONCEPT PERSPECTIVE

EXTERNAL
SOLAR
SHADING.


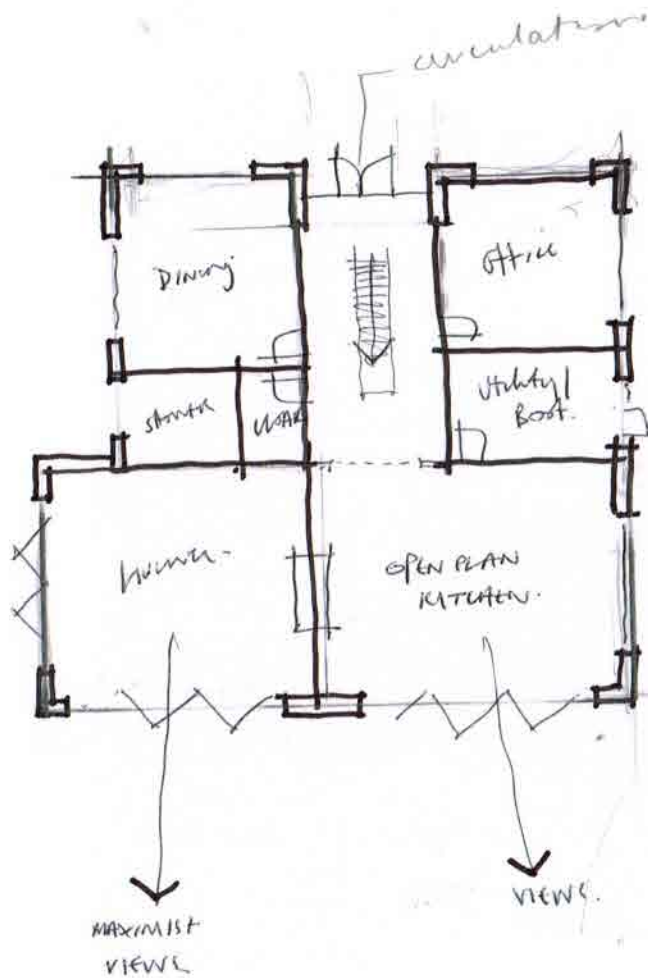


GROUND FLOOR PLAN 1:200

circulation

access
into
courtyard.

OUTBUILDINGS
TO BE
RE-BUILT

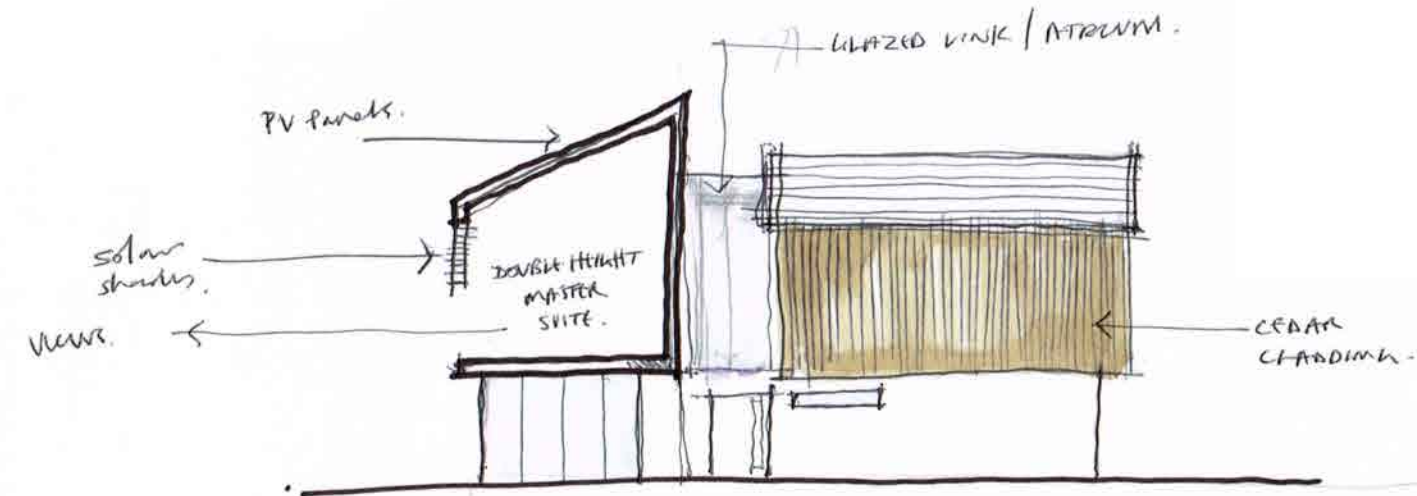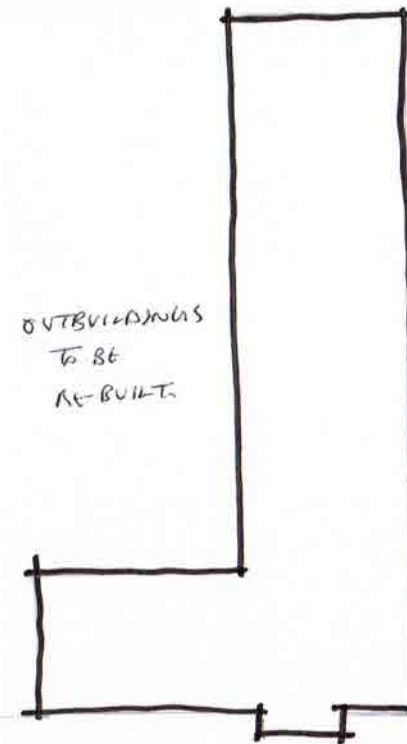

CONCEPT SECTION / ELEVATION N.T.S

JUSTIN SMITH ARCHITECTS